


EXCAVACION MASISA TOTAL
 VOLUMEN: 153.78 M3 + 25%
 VOLUMEN TOTAL: 192.23 M3

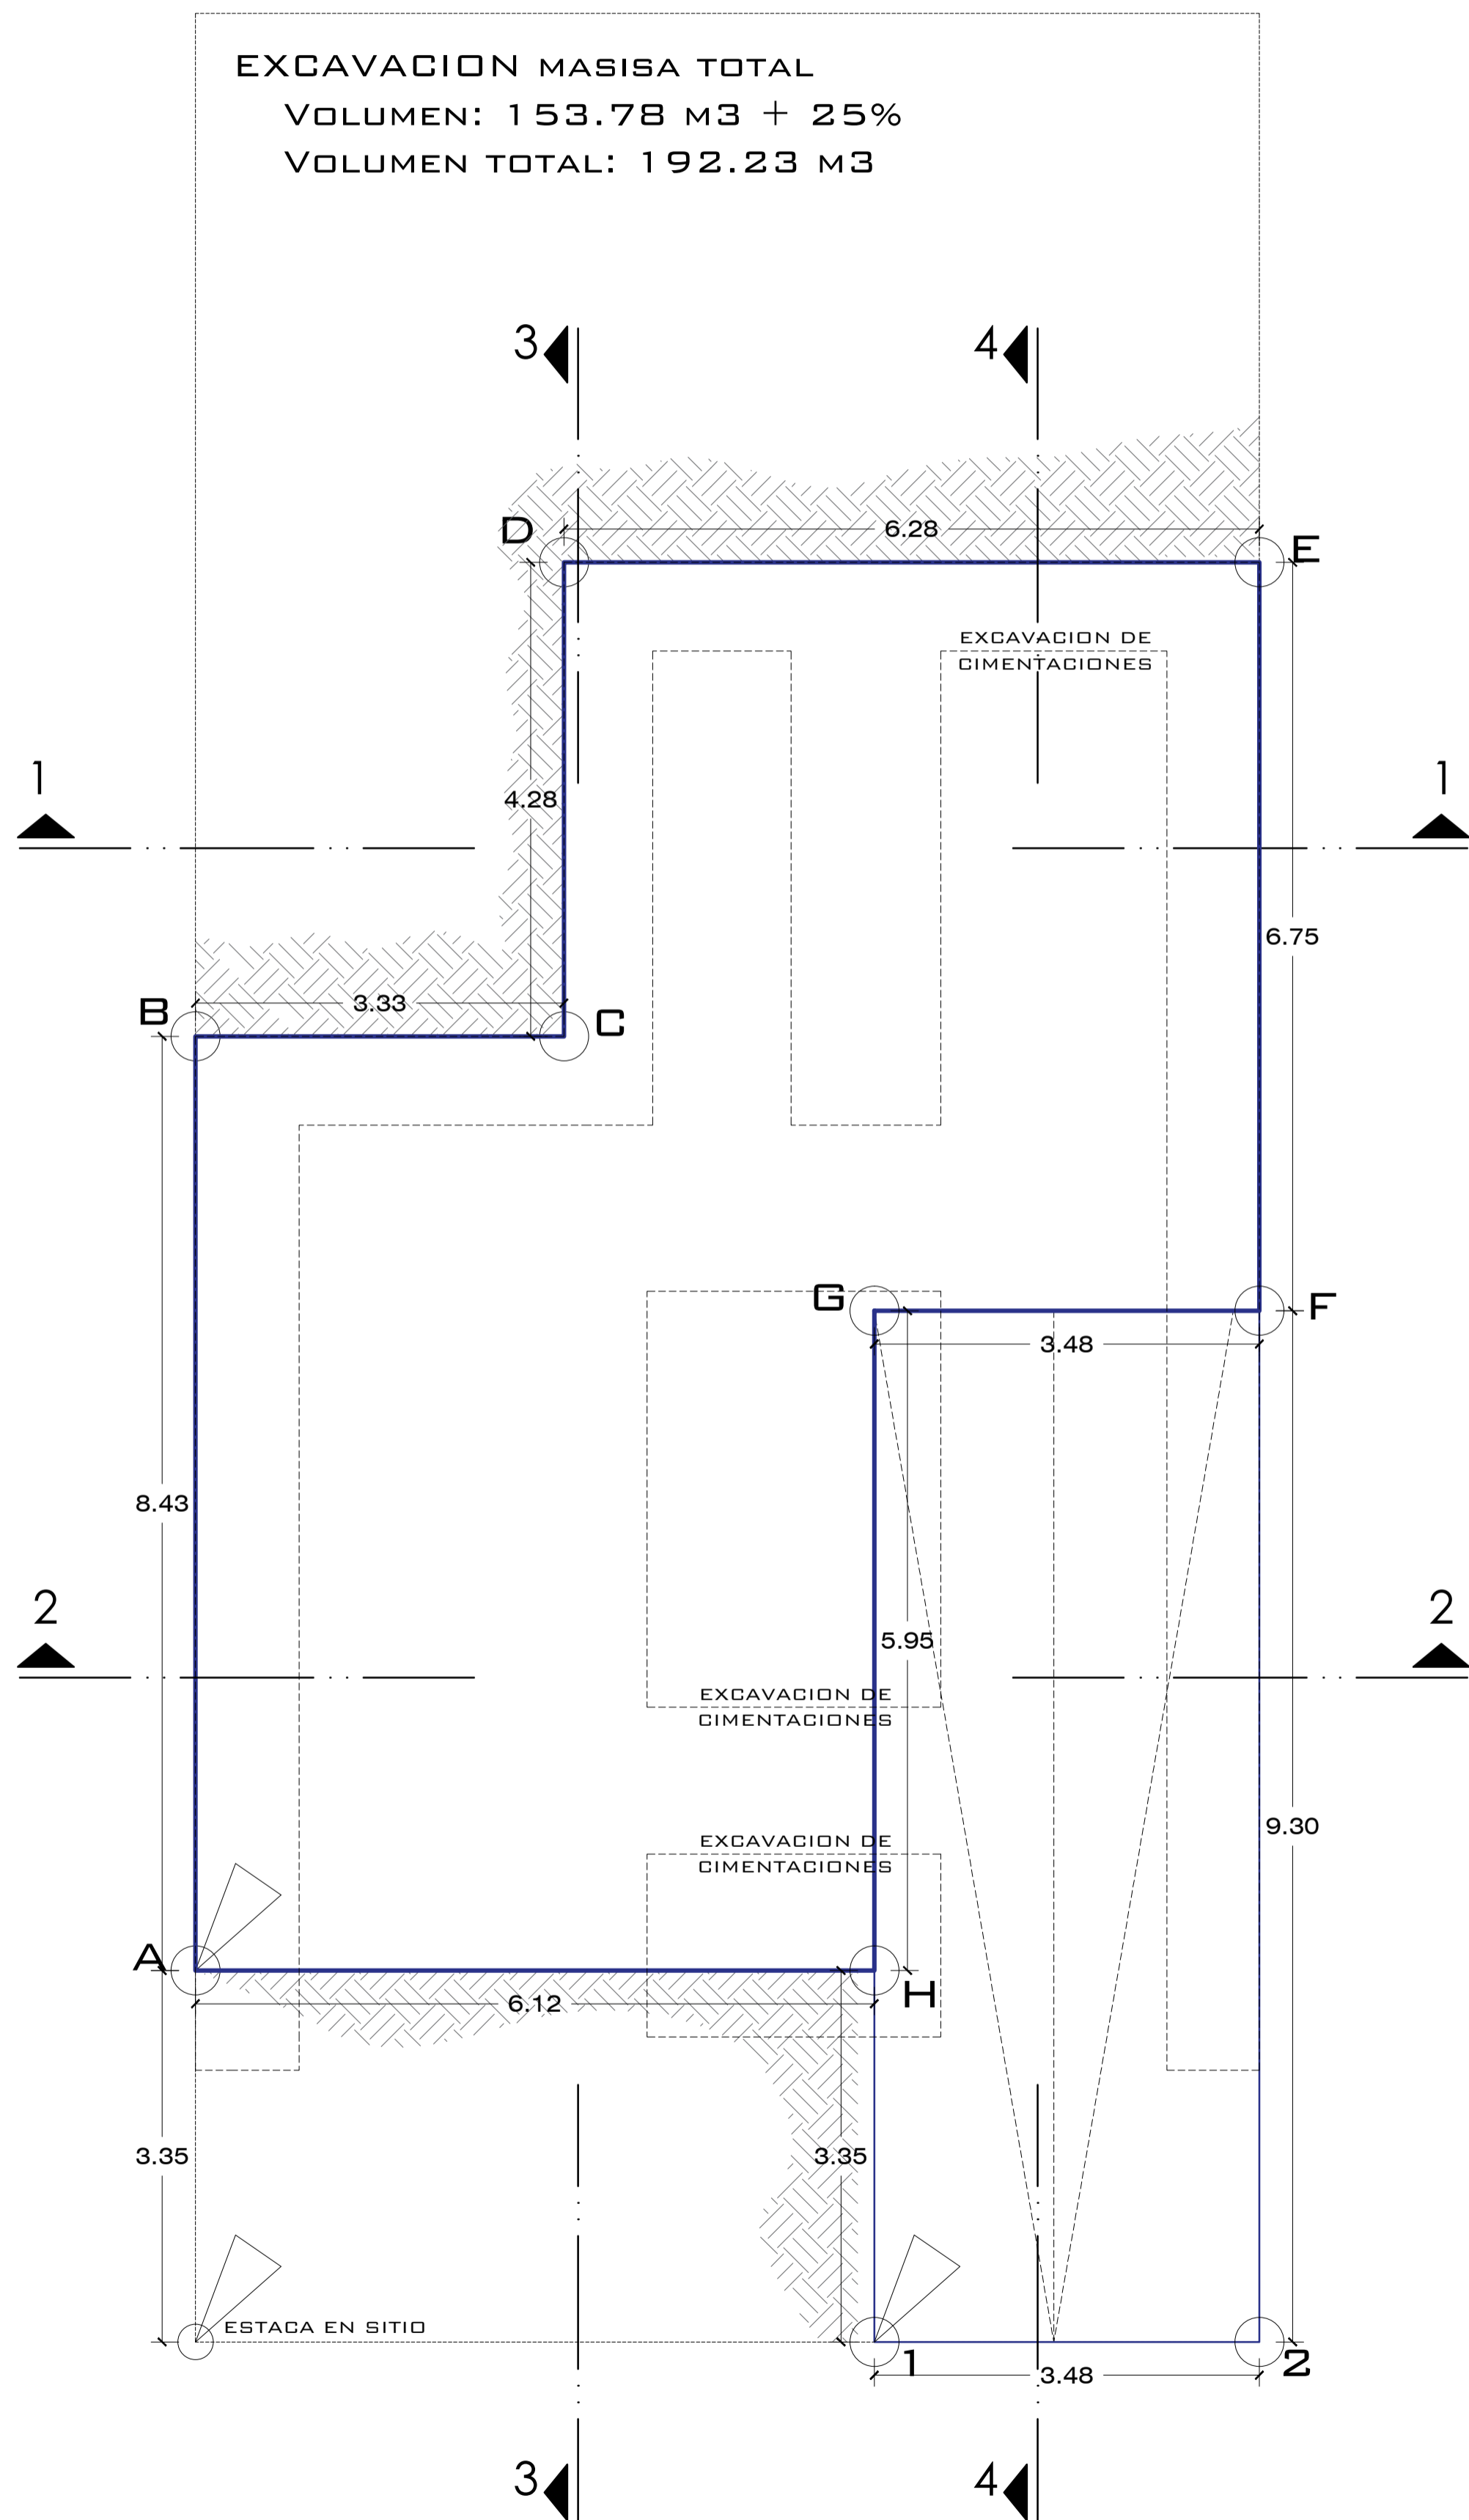

CUERPO 1 - EXCAVACION MASISA

CUADRO DE CONSTRUCCION			
VERTICE	LADO	DISTANCIA	ANGULO
A	A-B	8.43	90
B	B-C	3.33	90
C	C-D	4.28	90
D	D-E	6.28	90
E	E-F	6.75	90
F	F-G	3.48	90
G	G-H	5.95	90
H	H-A	6.12	90

AREA: 87.03 M²
 PERIMETRO: 44.60 ML
 VOLUMEN: 104.44 M3 + 25%


CUERPO 2 - EXCAVACION EN RAMPA

CUADRO DE CONSTRUCCION			
VERTICE	LADO	DISTANCIA	ANGULO
1	1-2	3.48	90
2	2-F	9.30	90
F	F-G	3.48	90
G	G-H	5.95	90
H	H-1	3.35	90


AREA: 32.32 M²
 PERIMETRO: 25.55 ML
 VOLUMEN: 19.40 M3 + 25%

CUERPO 2 - EXCAVACION EN RAMPA


AREA APROXIMADA: 49.90 M²
 ALTURA VARIABLE APROX. : 0.60 ML
 VOLUMEN: 29.94 M3 + 25%

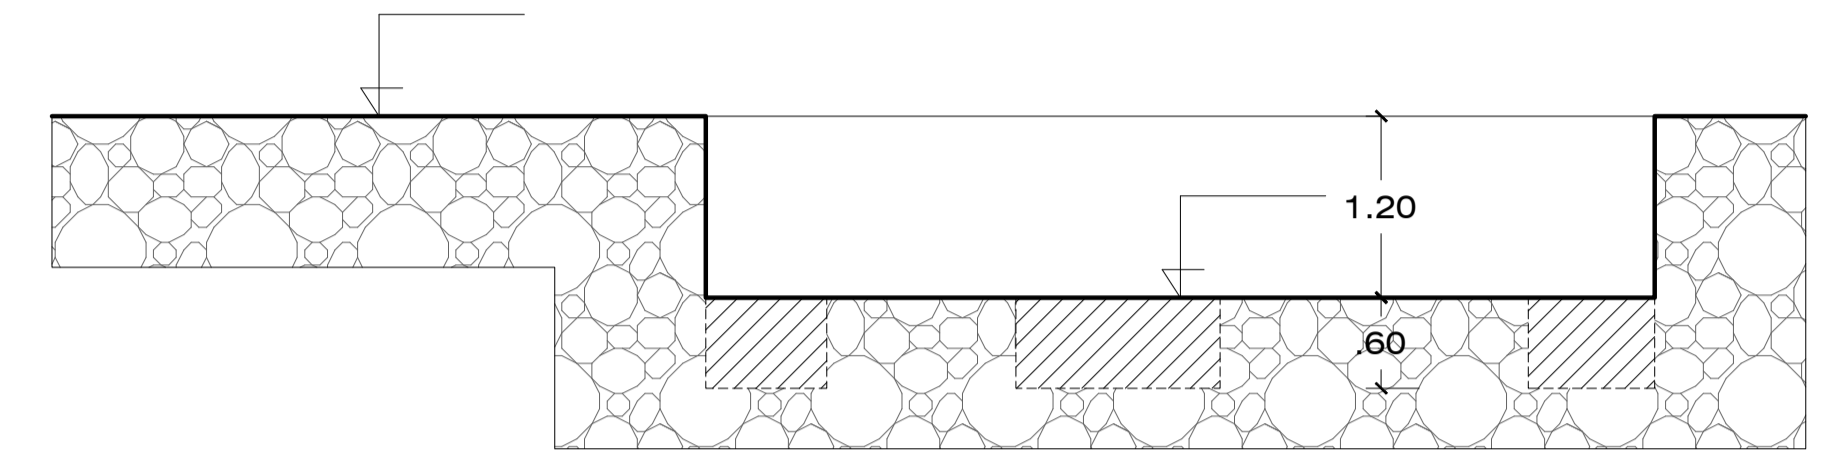


SECCION 1-1

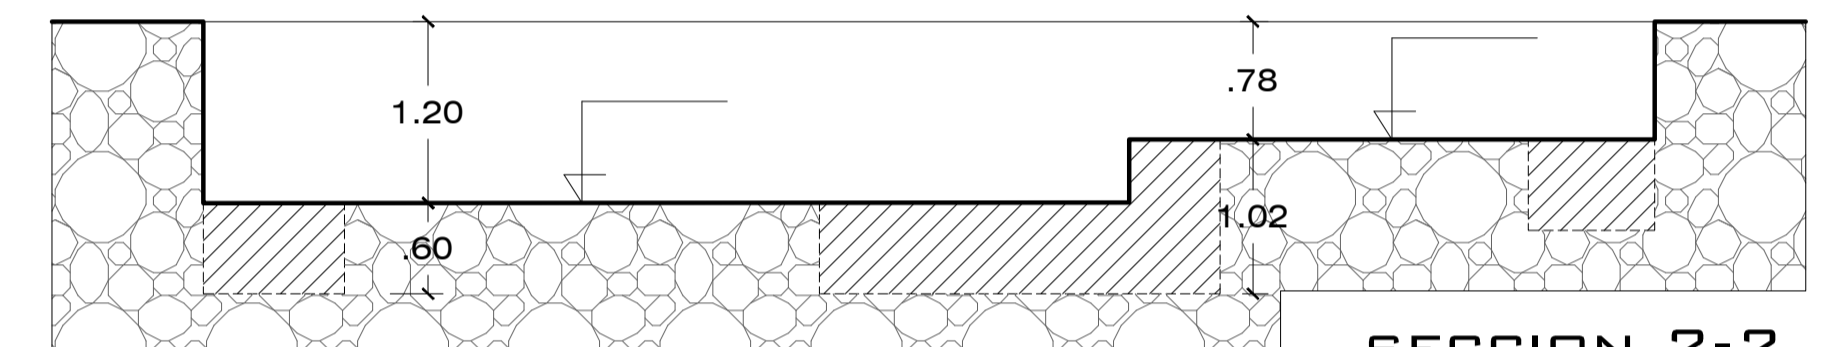

SECCION 2-2

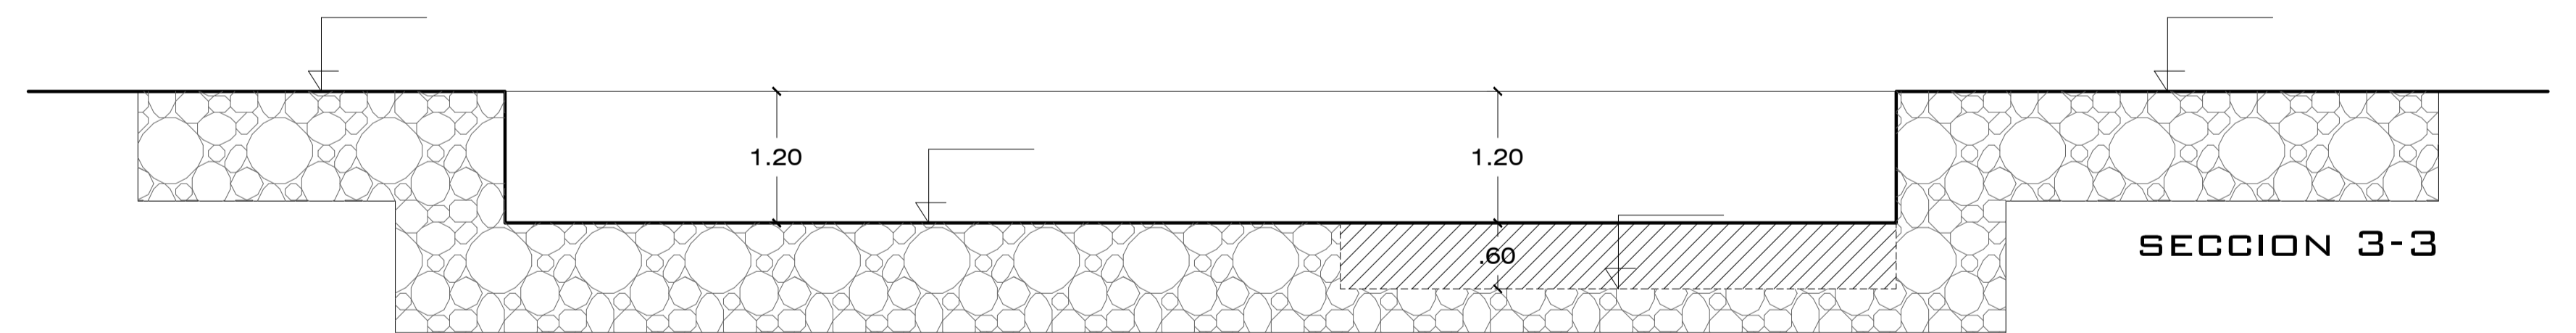

SECCION 3-3

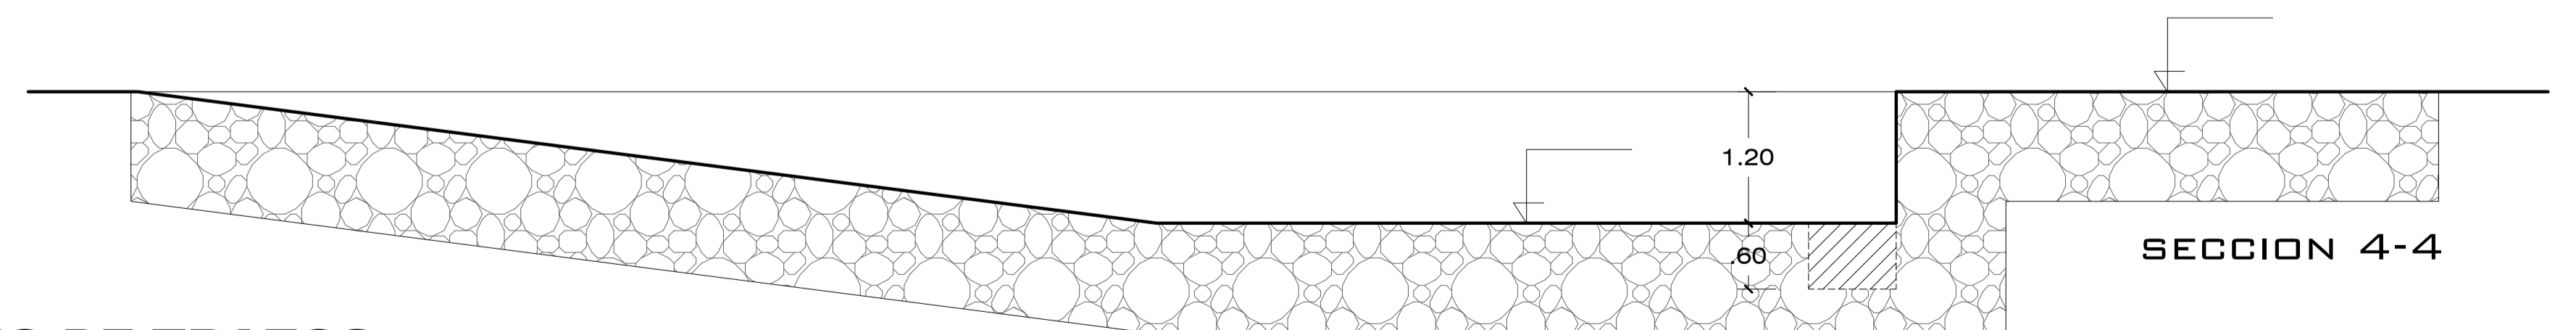

SECCION 4-4

PLANO DE TRAZOS

Esc.: 1/50